





Pool Size: 18' X 36'
Pool Shape: ULTIMATE GRECIAN POOL
Pool Number: 09-24931 ULTIMATE GRECIAN W. STAIR

250 Route 61 South, Schuylkill Haven, PA 17972 • 570-385-4733 • fax: 570-385-1318 • CustomerService@CardinalSystemsinc.com

IF USING BENDABLE BULLNOSE COPING ADD 3-1/8" TO DIG DEPTH. BEAD TO FINISH WILL STAY THE SAME.

ENGINEERED TO BE INSTALLED ABOVE GROUND, SEMI-INGROUND OR INGROUND

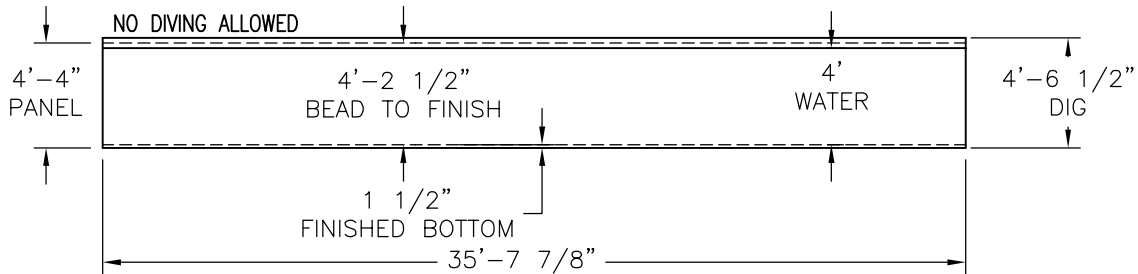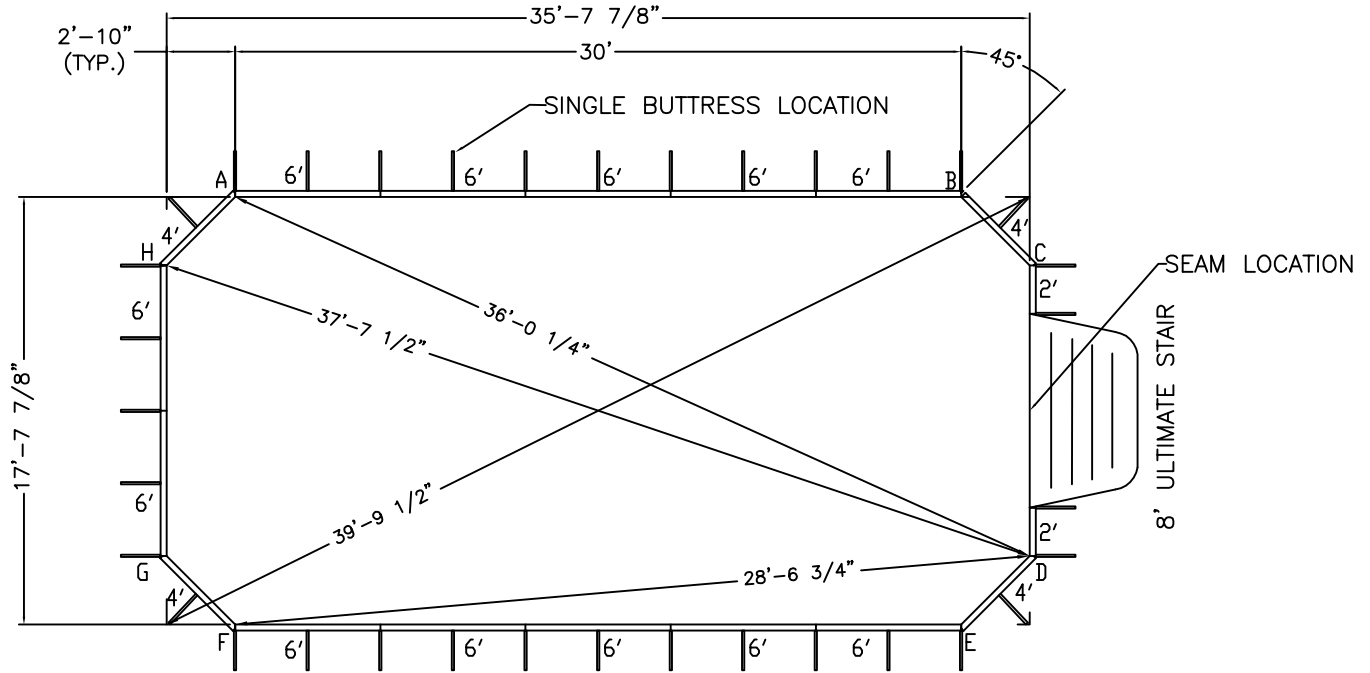

LNR PT# W2-1836G
 SNAP-IN CVR PT# W2-241
 SOLAR CVR PT# W20-106

INSTALLATION TO BE IN ACCORDANCE WITH CARDINAL POOL RECOMMENDATIONS

DRAWING MUST BE APPROVED AND SIGNED BEFORE ORDER WILL BE PLACED FOR ALL SPECIAL ORDERS.

DEALER _____
 LINER CHOICE _____
 DATE _____
 CUSTOMER _____

Date: 8/17/2017

Perimeter: 100'-0"

Drawn By: J.LANDIS

Area: 614 SQ. FT.

Scale: 1/8" = 1'-0"

Notes: 18,300 APPROX. GALLONS



CardinalSystemsInc.com

This Information Is the confidential property of Cardinal Systems, Inc. Disclosure or duplication without proper written approval Is strictly prohibited. Acceptance and use of this drawing constitutes knowledge and acceptance by the user of the terms and conditions set forth In the notice and warning which accompanied this drawing Is Incorporated herein and made part hereof and Is found on Cardinal Systems, Inc's website at www.CardinalSystemsInc.com